



SCUPPER DRAIN

Scupper Drain Model 620


ชุดระบายน้ำฝังผนัง

- ตะแกรงระบายน้ำทิ้ง
ทรงเหลี่ยมฝังผนัง (เหล็กหล่อ)
- ยึดสกรู
- ฐานเหล็กหล่อ
- สำหรับท่อขนาด 2", 2 1/2", 3", 4", 6", 8"



FLOOR DRAIN

DIMENSION IN MM.

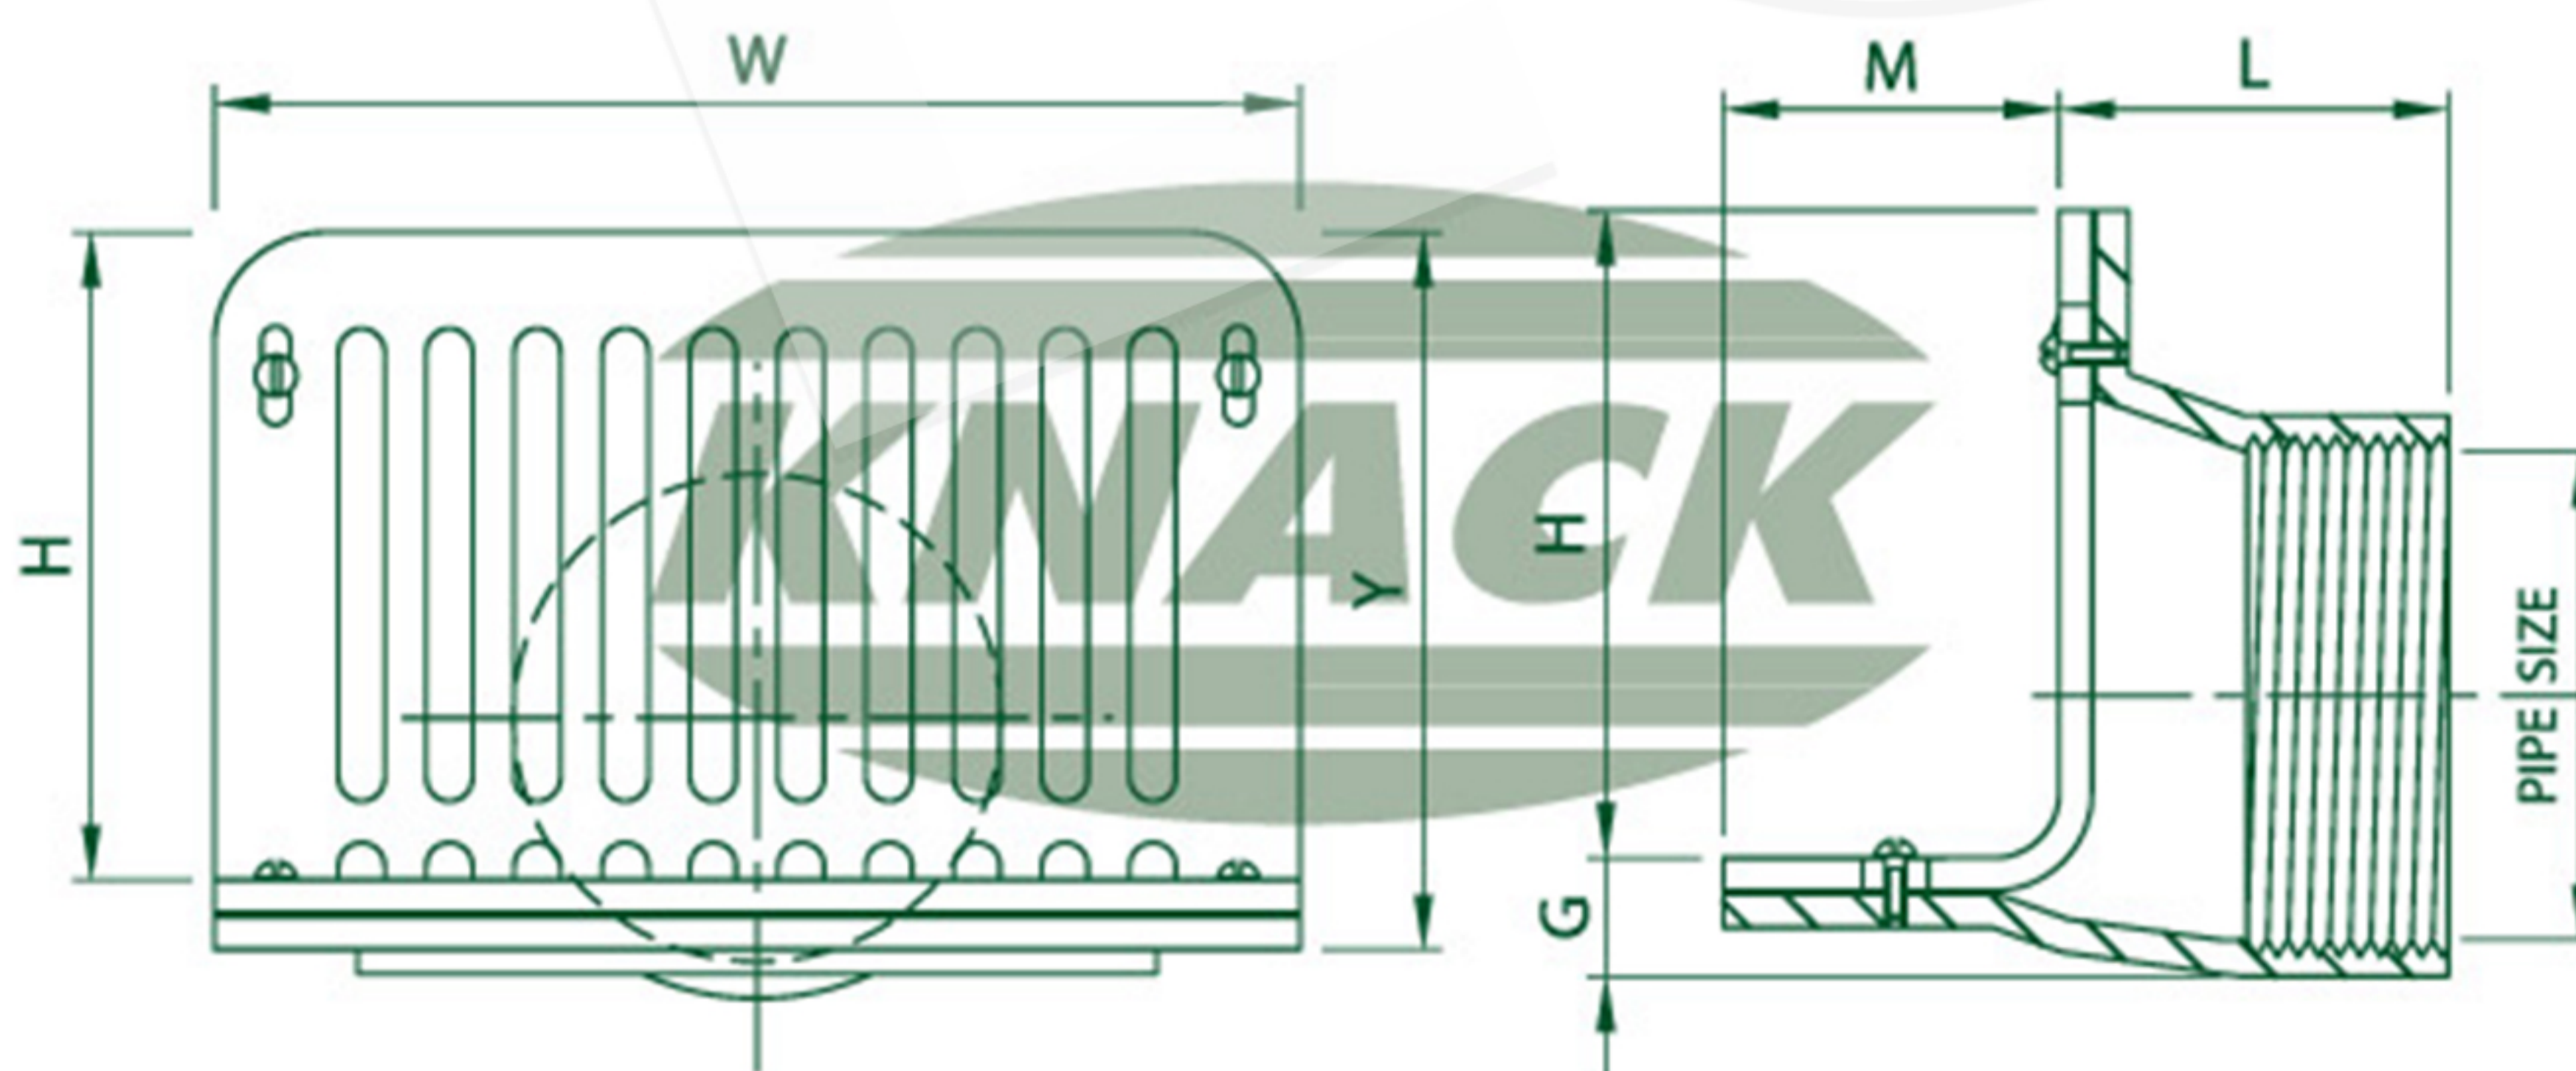

SCUPPER DRAIN MODEL : 620

Pipe Size Inch	G	H	L	M	W	Y	Free Area (mm. ²)
2	25	148	75	104	270	170	8550
2 1/2	25	148	75	104	270	170	8550
3	25	148	75	104	270	170	8550
4	25	148	75	104	270	170	8550
6	30	190	98	110	320	218	18000
8	34	190	113	110	320	218	18000